




**PROPOSED CHANNEL PROFILE**  
 SCALES: H: 1"=20' V: 1"=5'

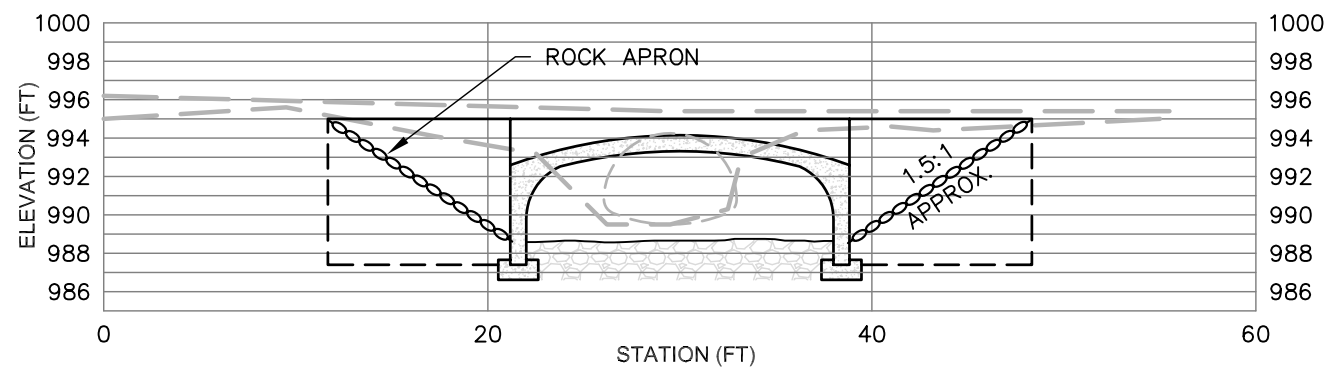


**SECTION A-A: ALTERNATIVE 1: 16'x6' CONCRETE ARCH CULVERT**  
 SCALES: H: 1"=10' V: 1"=10'

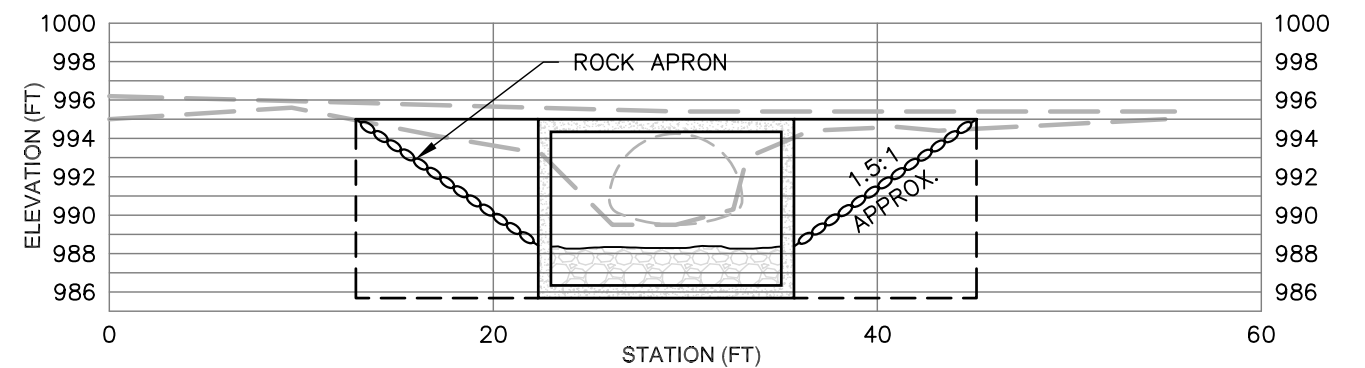


**SECTION A-A: ALTERNATIVE 2: 12'x8' CONCRETE BOX CULVERT**  
 SCALES: H: 1"=10' V: 1"=10'

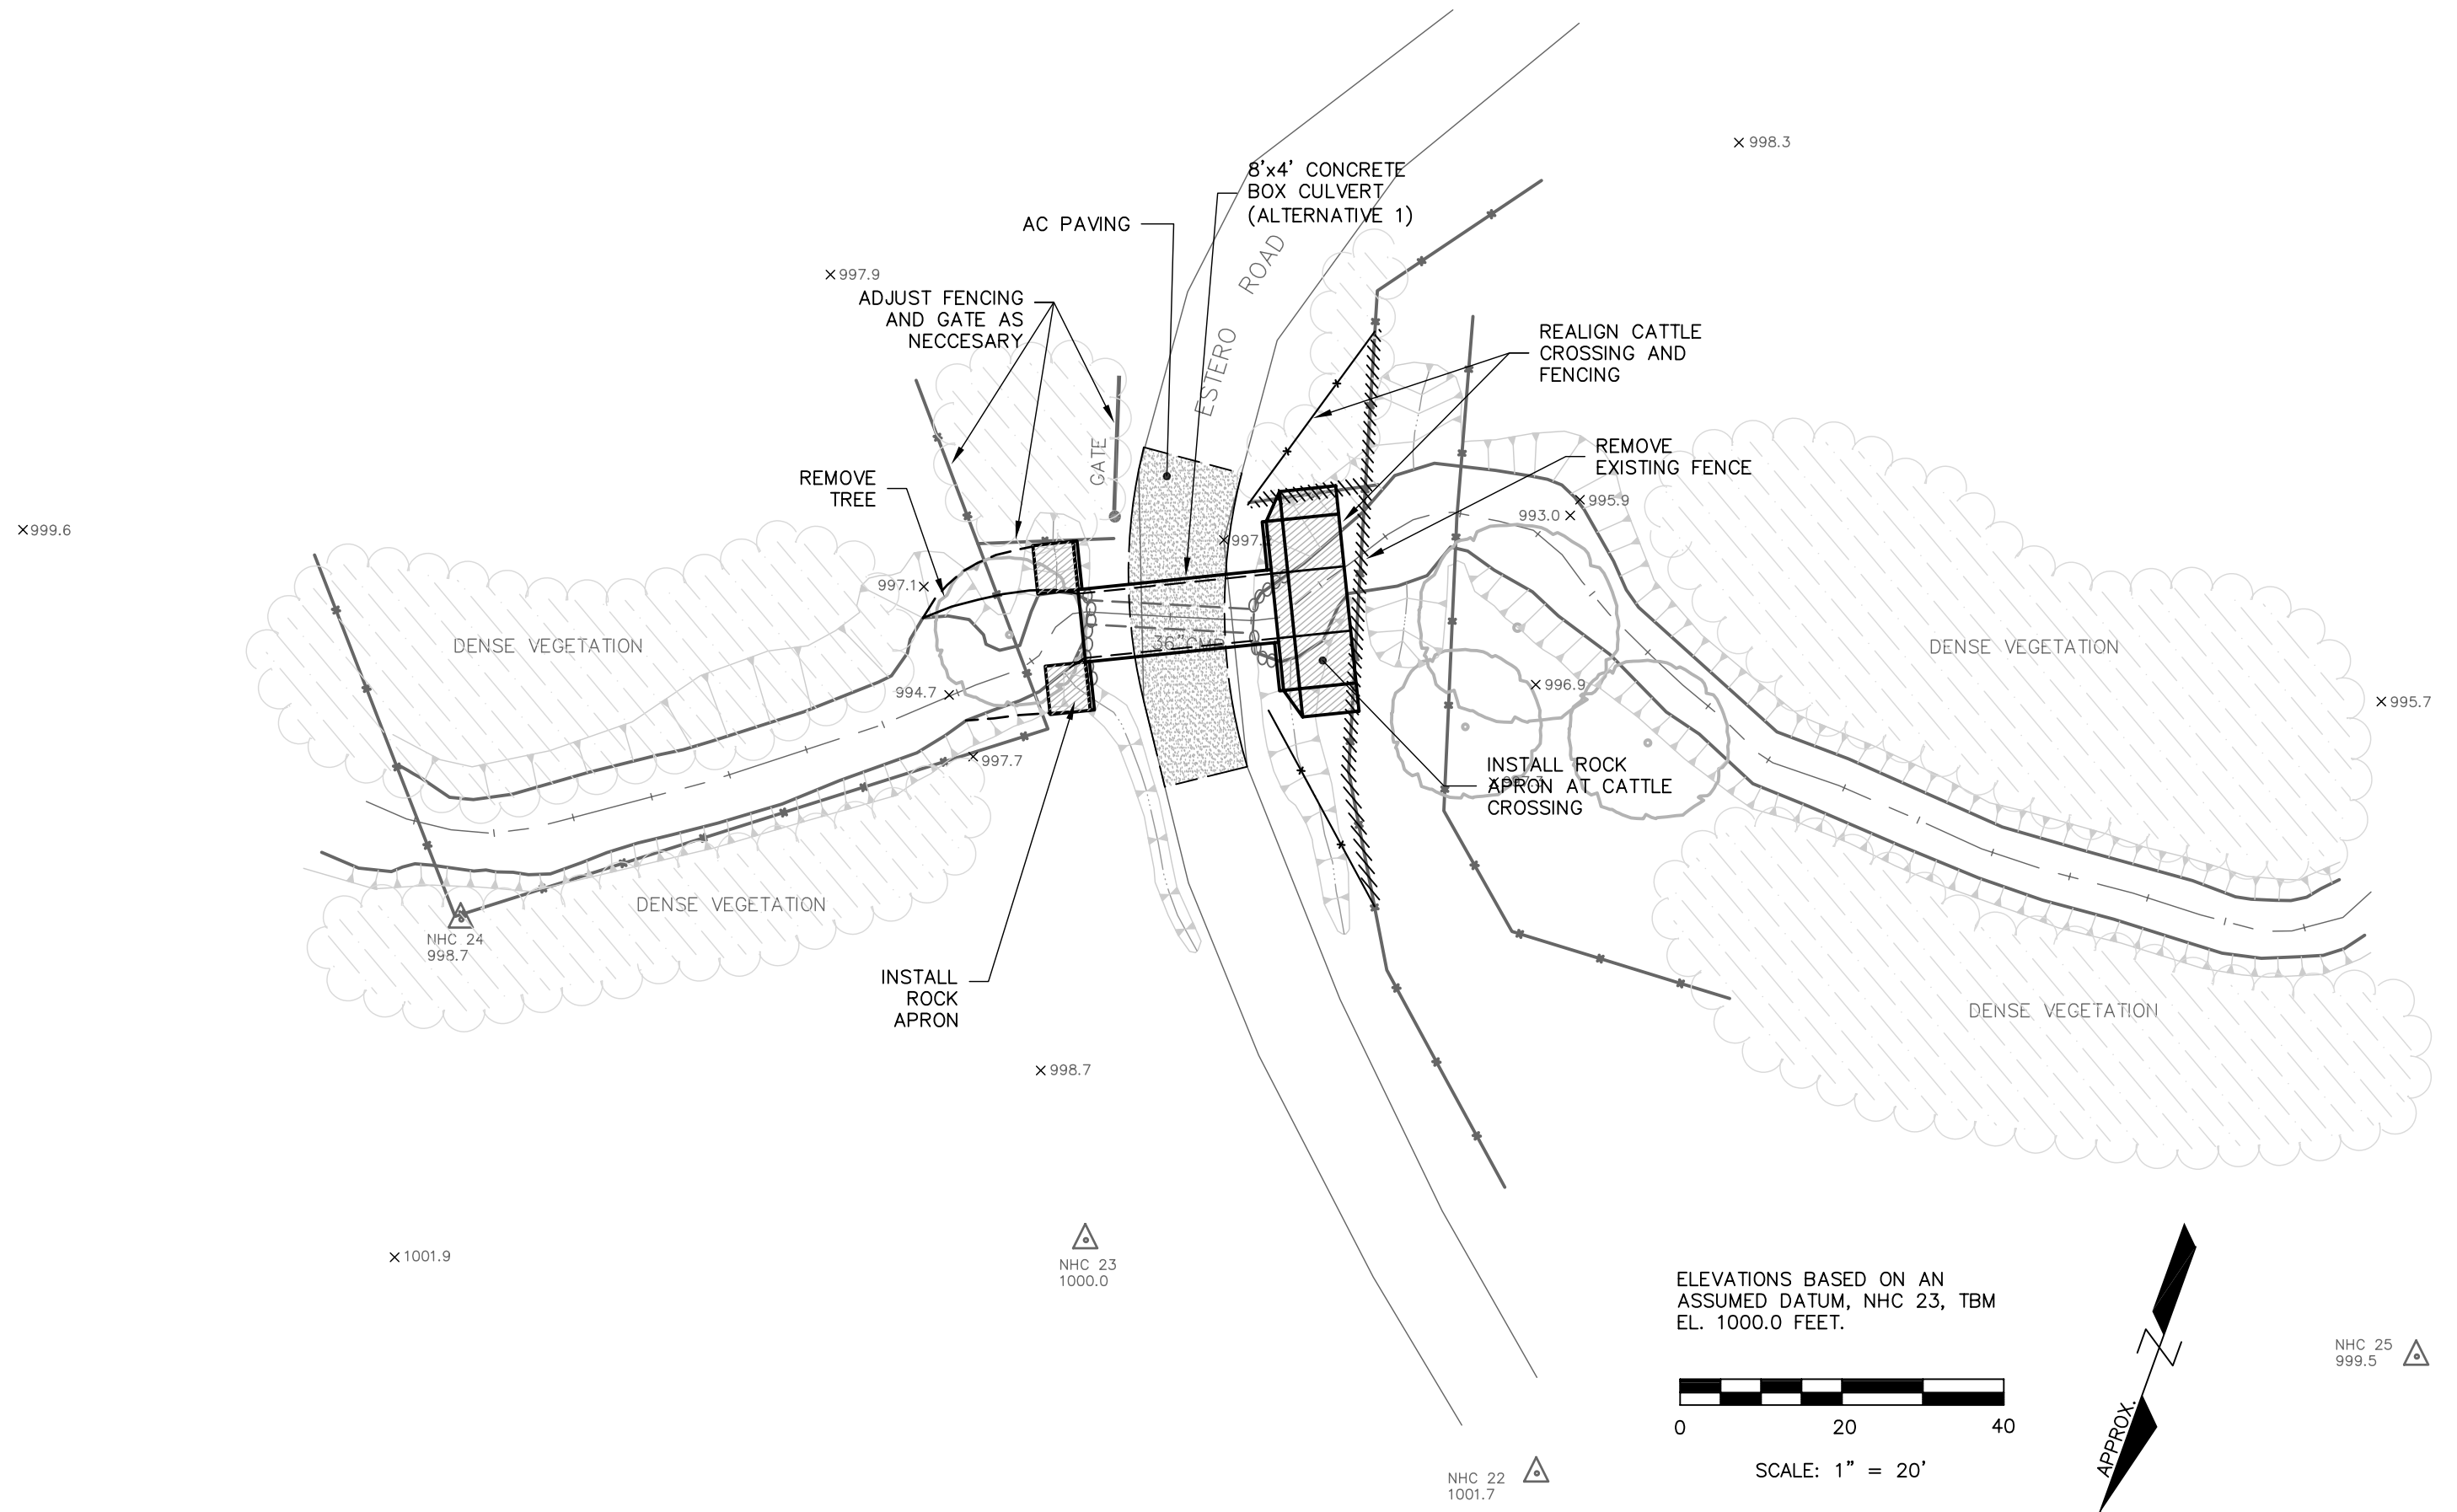


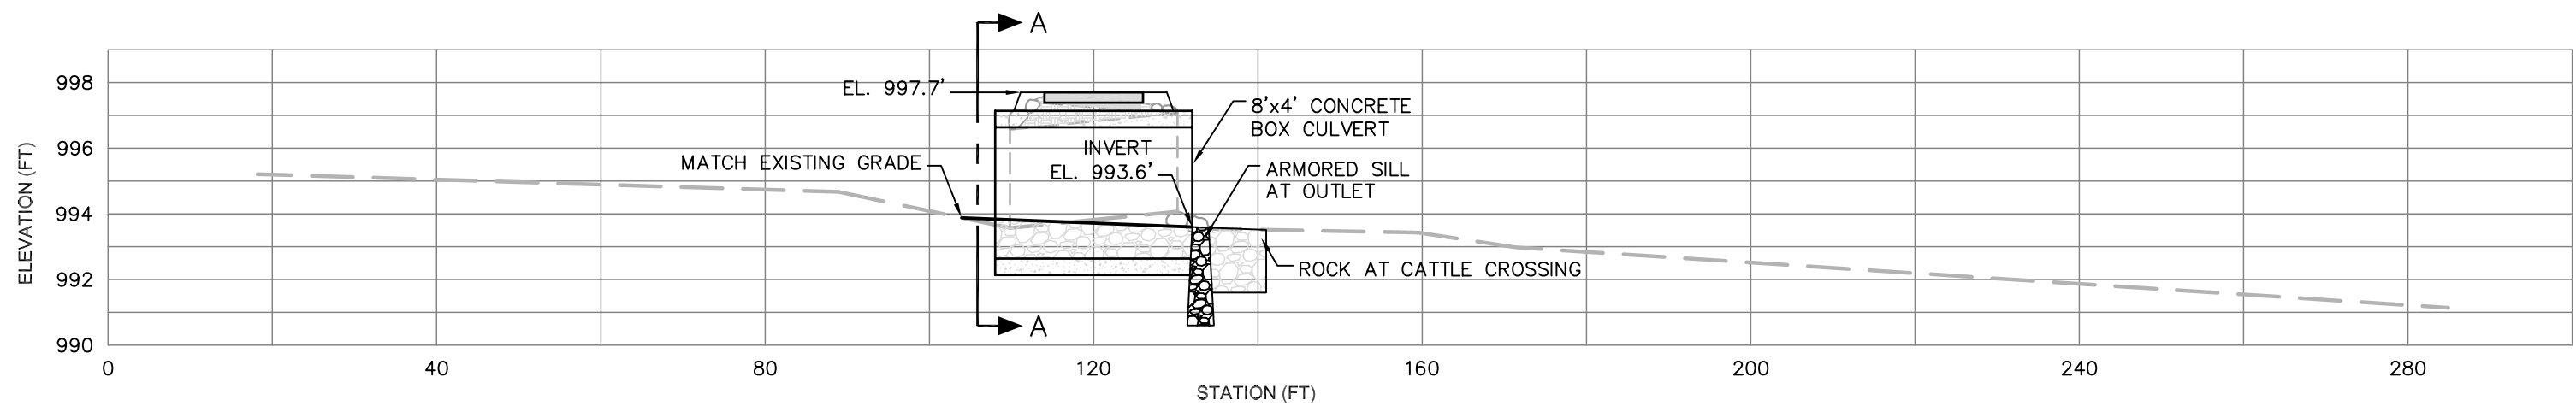


**PROPOSED CHANNEL PROFILE**  
 SCALES: H: 1"=20' V: 1"=5'

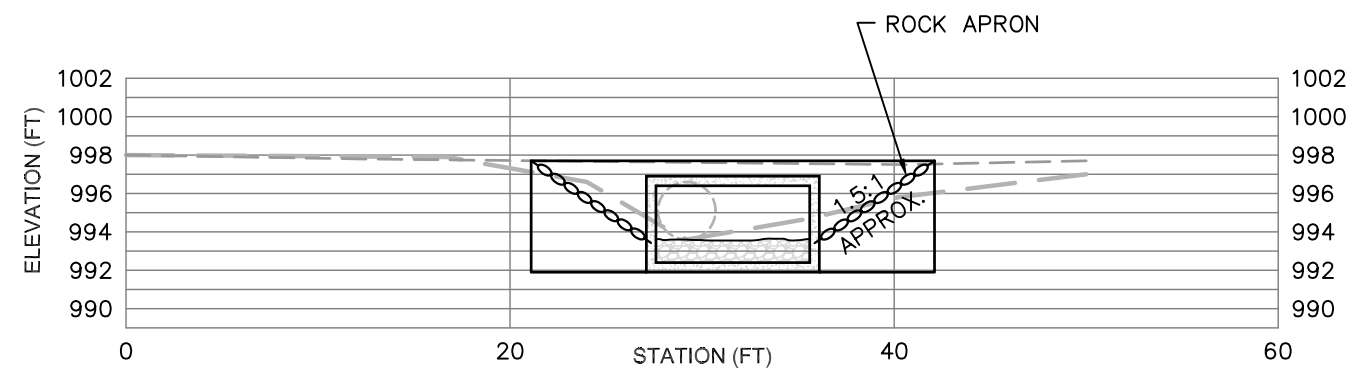


**SECTION A-A: ALTERNATIVE 1: 8'x4' CONCRETE BOX CULVERT**  
 SCALES: H: 1"=10' V: 1"=10'

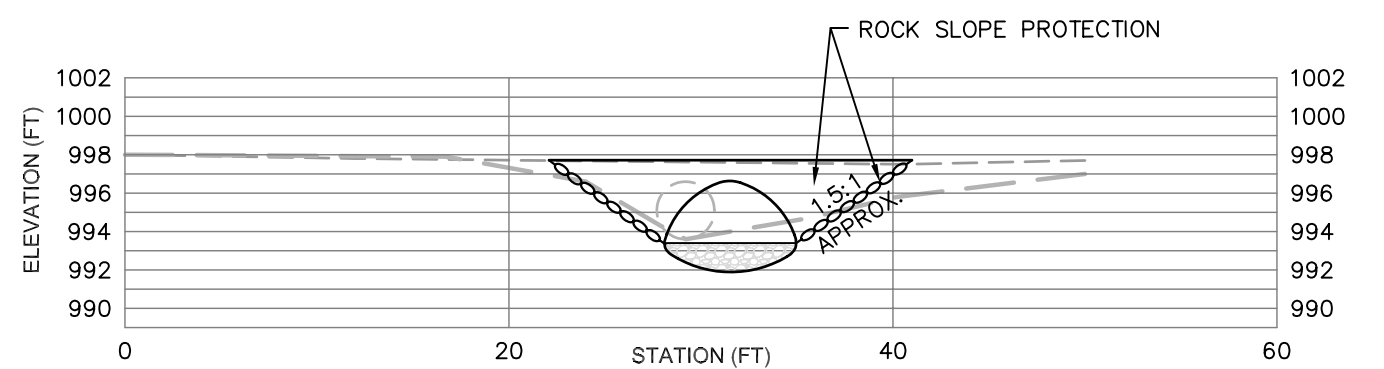

**SECTION A-A: ALTERNATIVE 2: CMP ARCH**  
 SCALES: H: 1"=10' V: 1"=10'

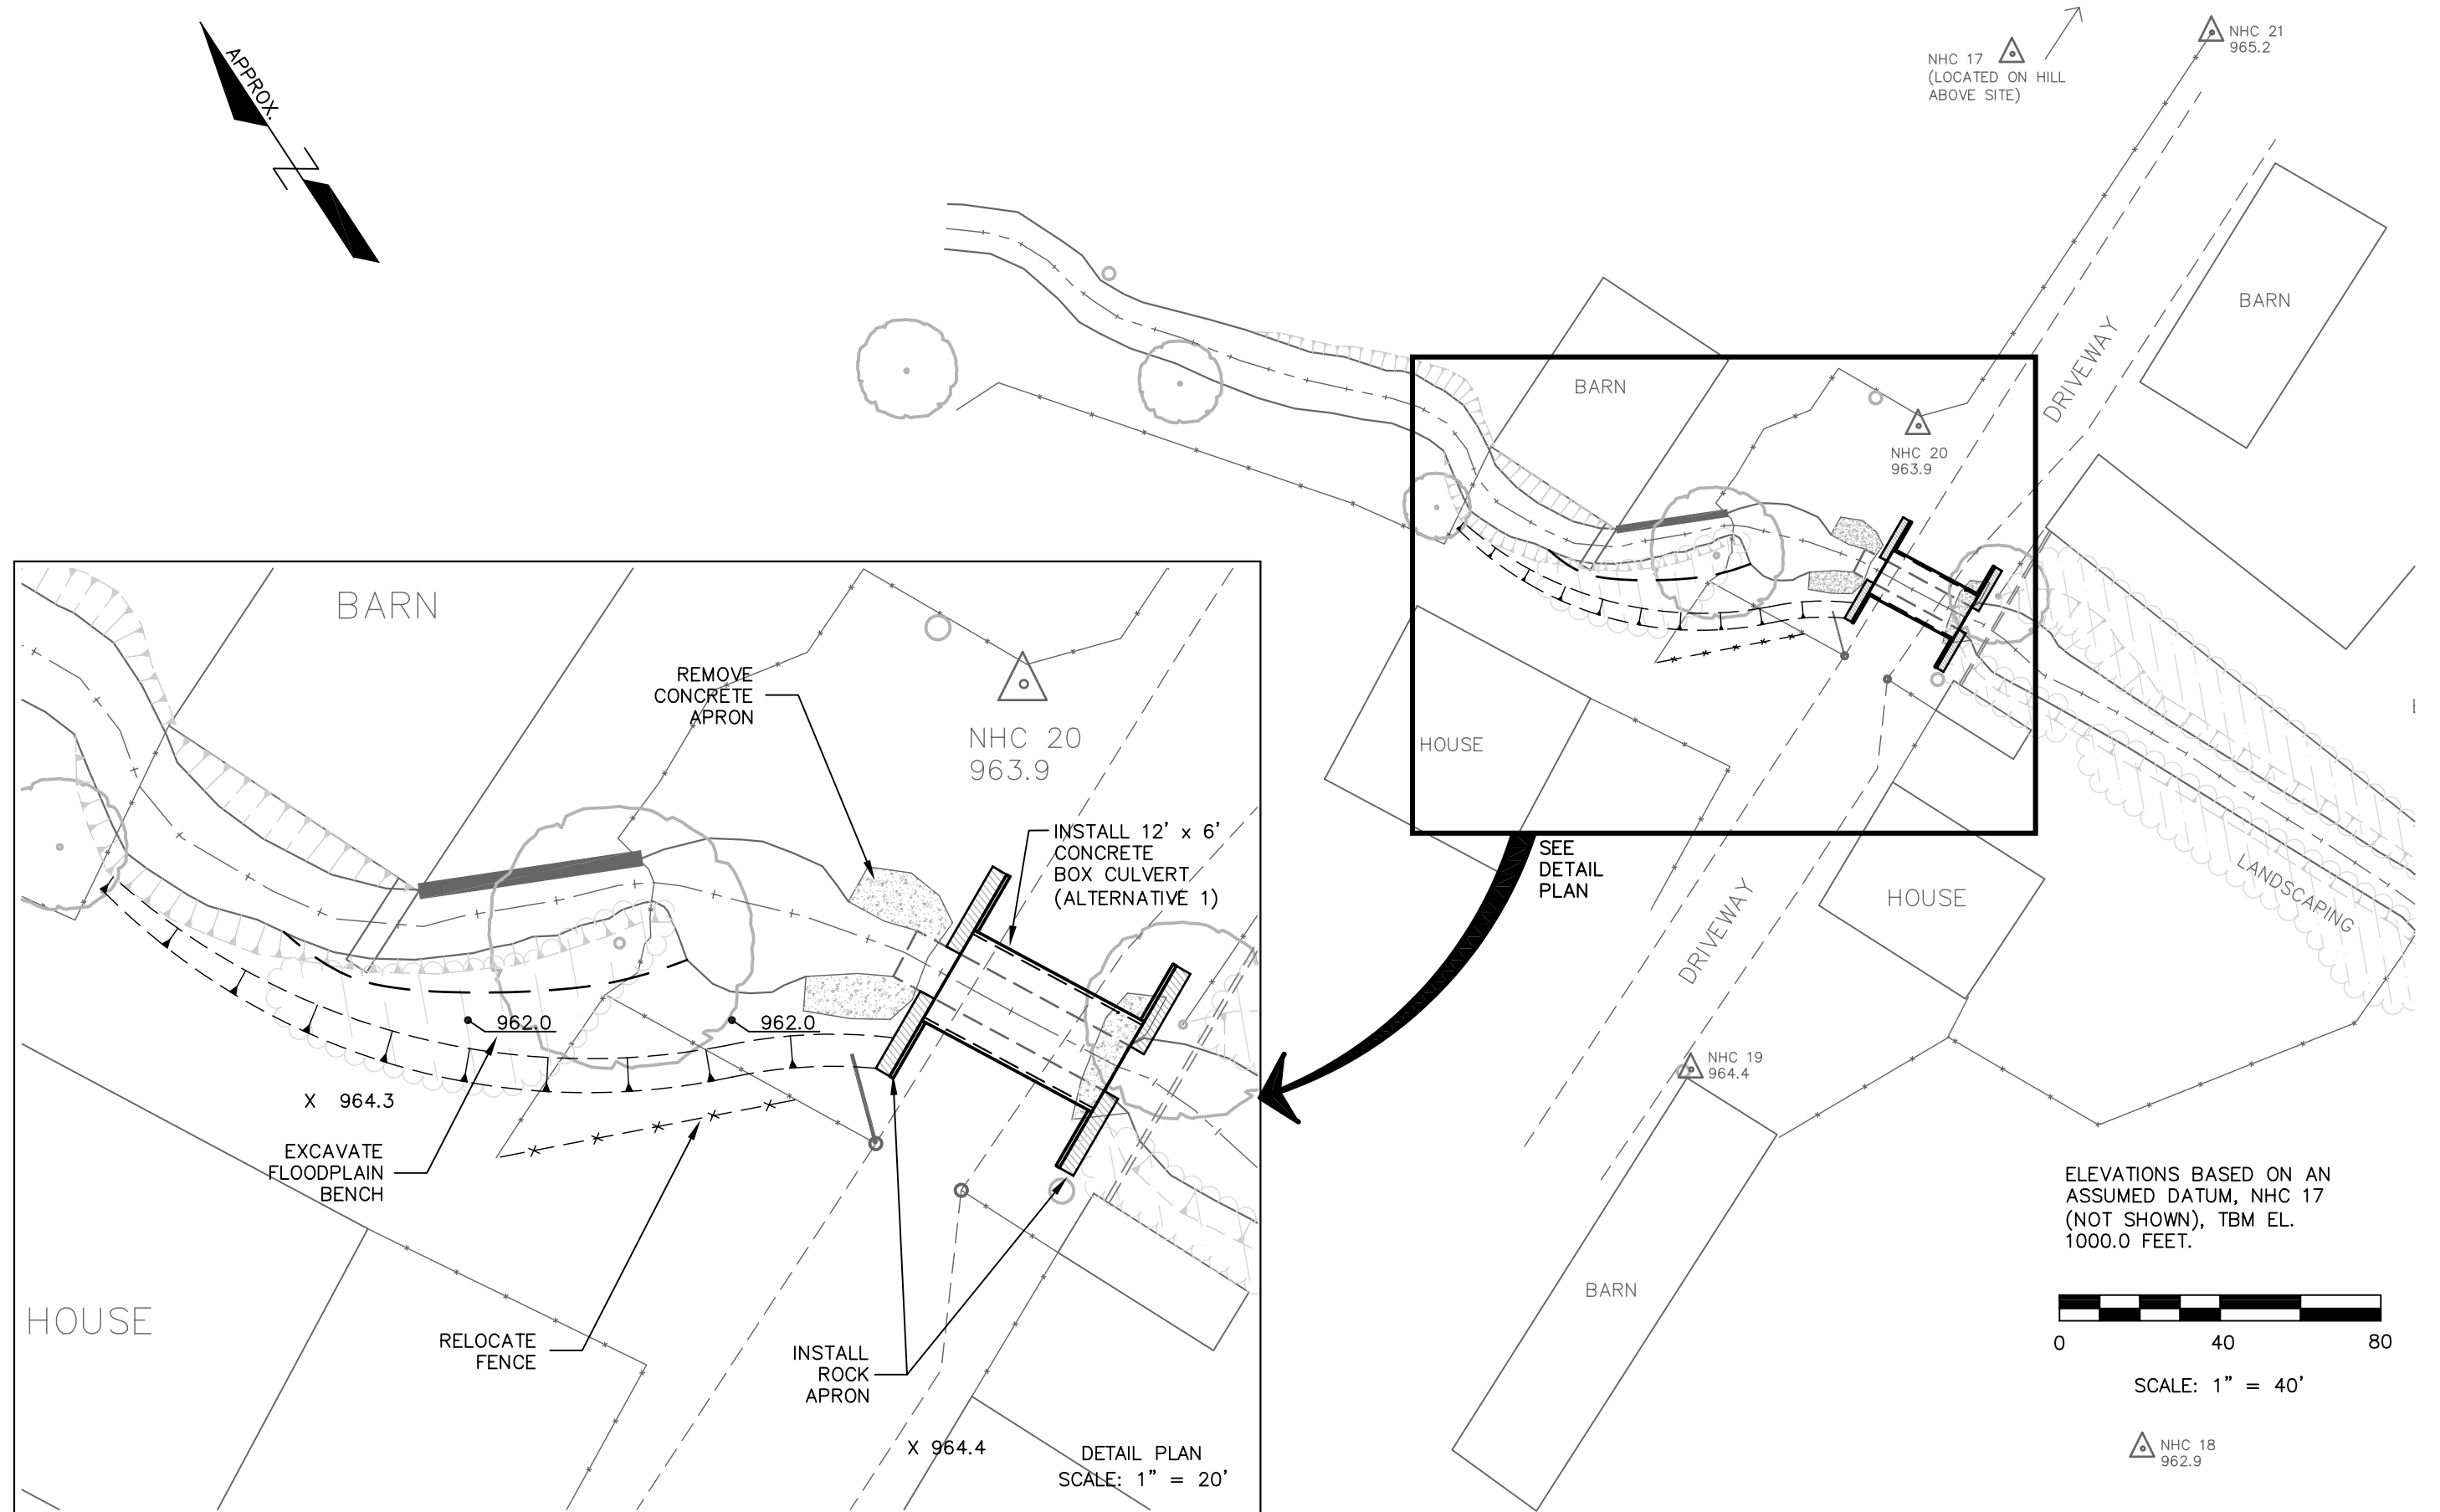




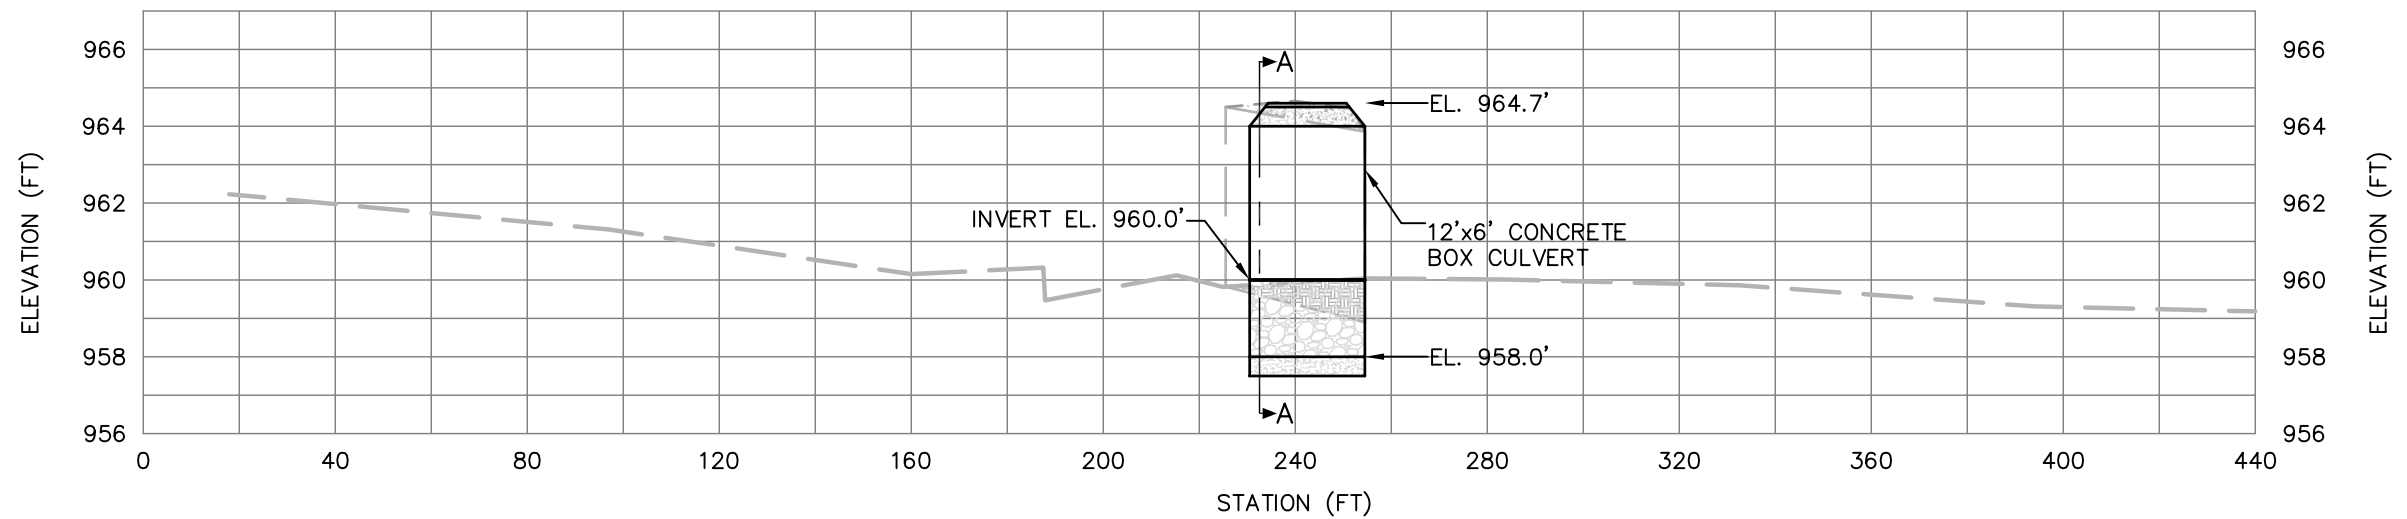


## PROPOSED CHANNEL PROFILE

SCALES: H: 1"=40' V: 1"=5'

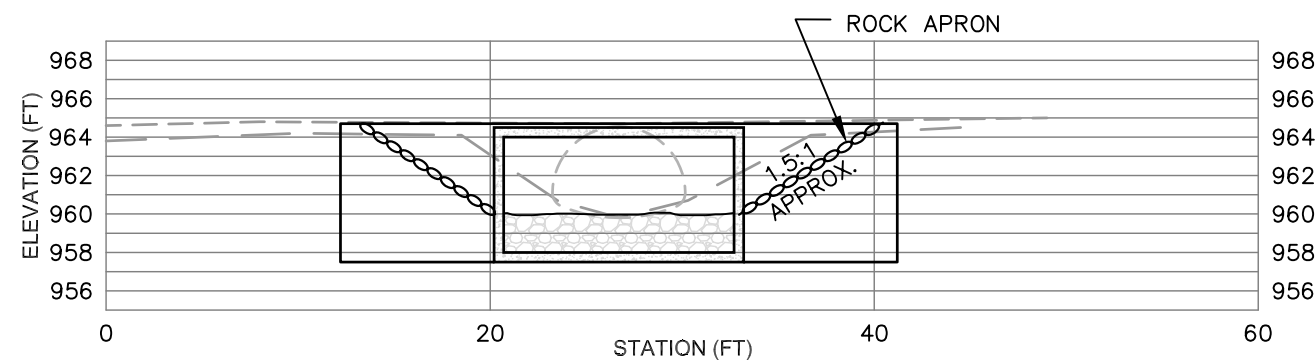

### SECTION A-A: ALTERNATIVE 1: 12'x6' CONCRETE BOX CLVERT

SCALES: H: 1"=10' V: 1"=10'

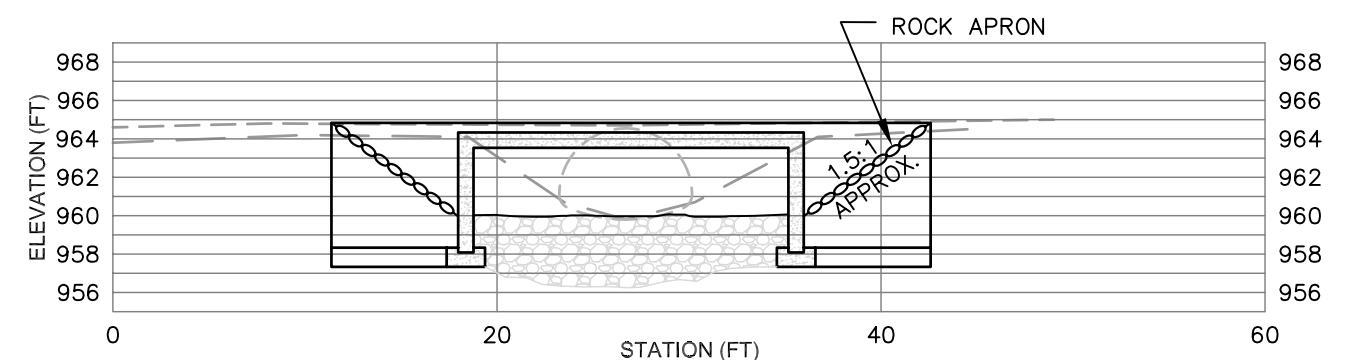

### SECTION A-A: ALTERNATIVE 2: 16'x6' BOTTOMLESS CONCRETE CULVERT


SCALES: H: 1"=10' V: 1"=10'


nhc

POINT REYES NATIONAL SEASHORE  
COASTAL WATERSHED RESTORATION PROJECT

Coastal Watershed Restoration Program –  
Drakes Estero Road Crossing Improvements Environmental Assessment  
Figure 2.8


FIGURE 22  
CHANNEL GEOMETRY - PROPOSED CONDITIONS  
HOME RANCH  
JULY 2002

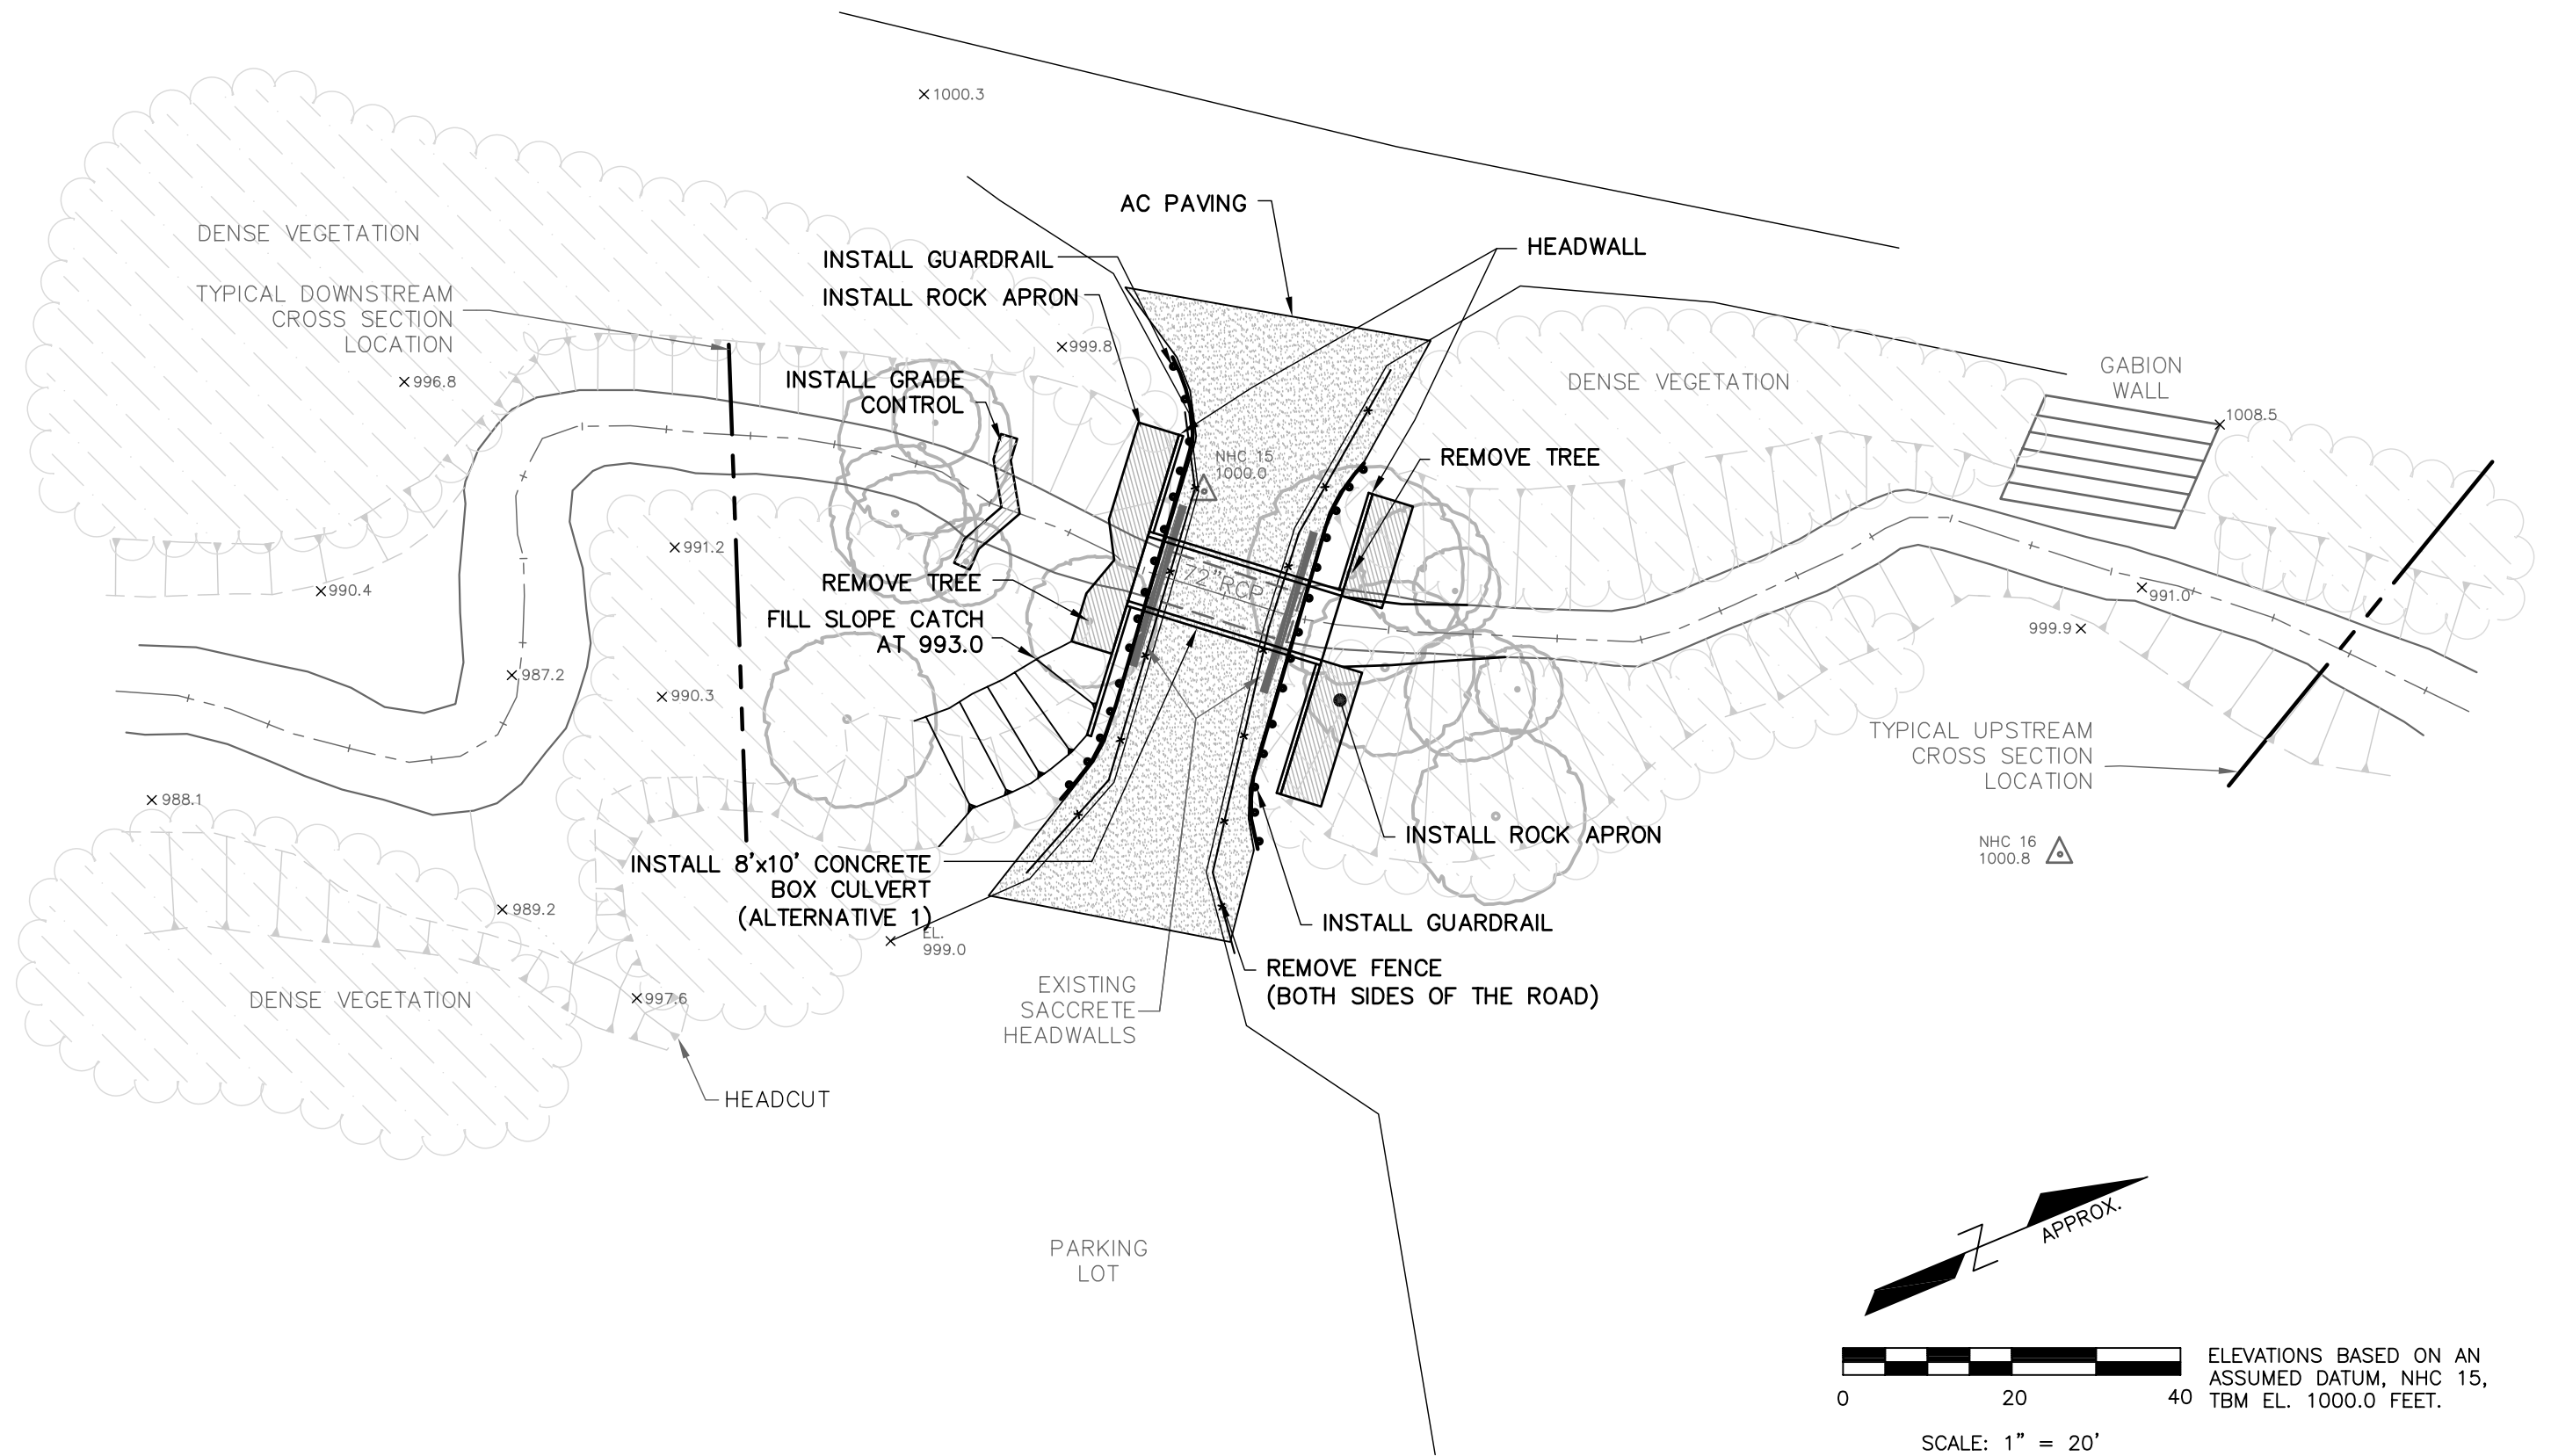

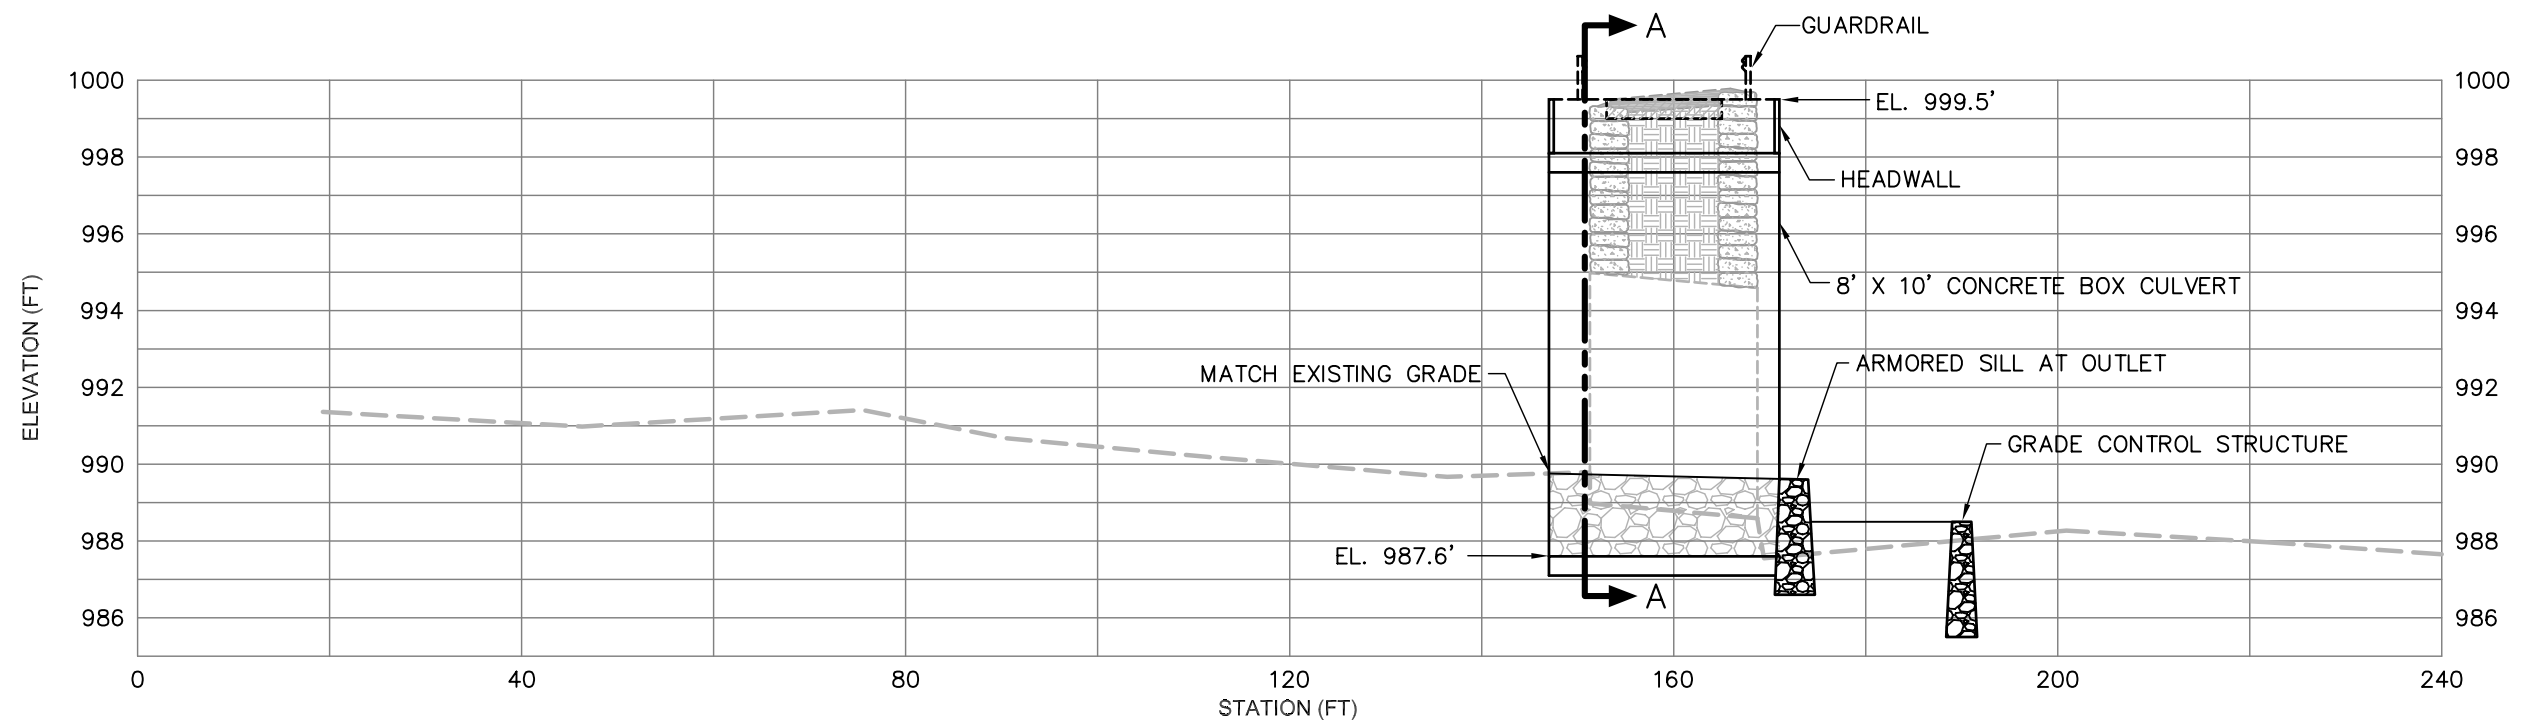


## PROPOSED CHANNEL PROFILE

SCALES: H: 1"=20' V: 1"=5'

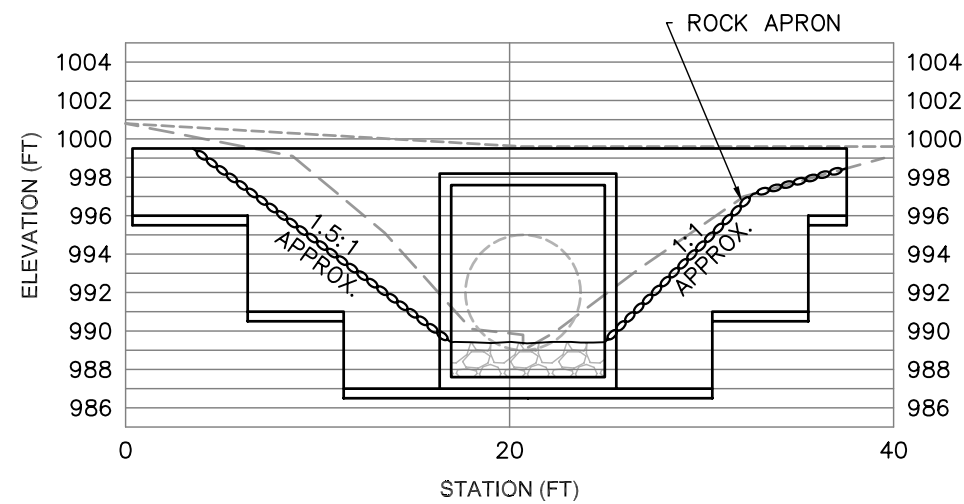

### SECTION A-A: ALTERNATIVE 1: 10'x8' CONCRETE BOX CULVERT

SCALES: H: 1"=10' V: 1"=10'


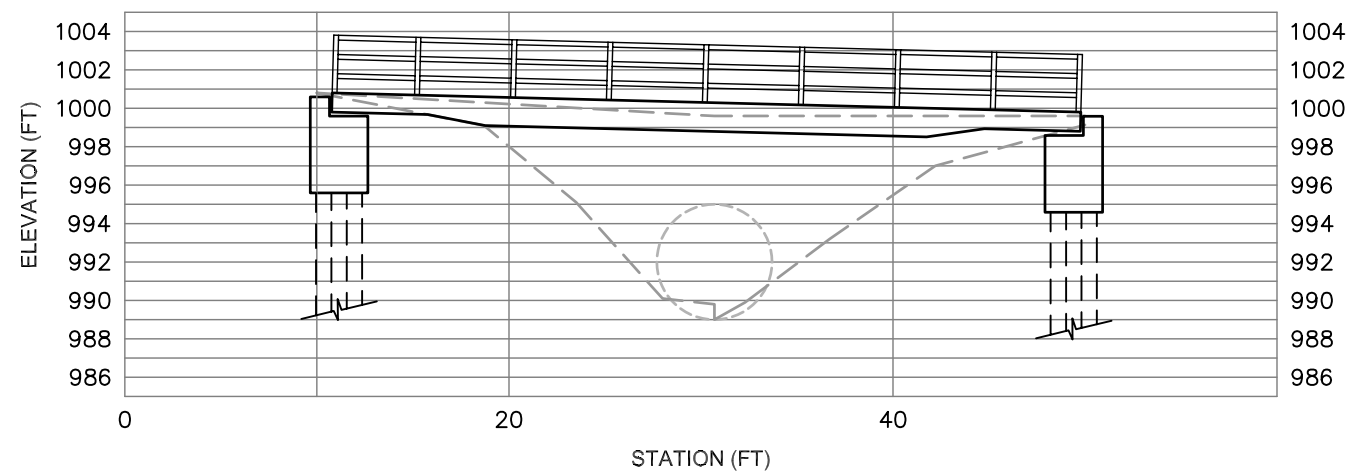


### SECTION A-A: ALTERNATIVE 2: STEEL BRIDGE

SCALES: H: 1"=10' V: 1"=10'

NOTE: ALTERNATIVE 3: MINIMUM TREATMENT  
NOT SHOWN



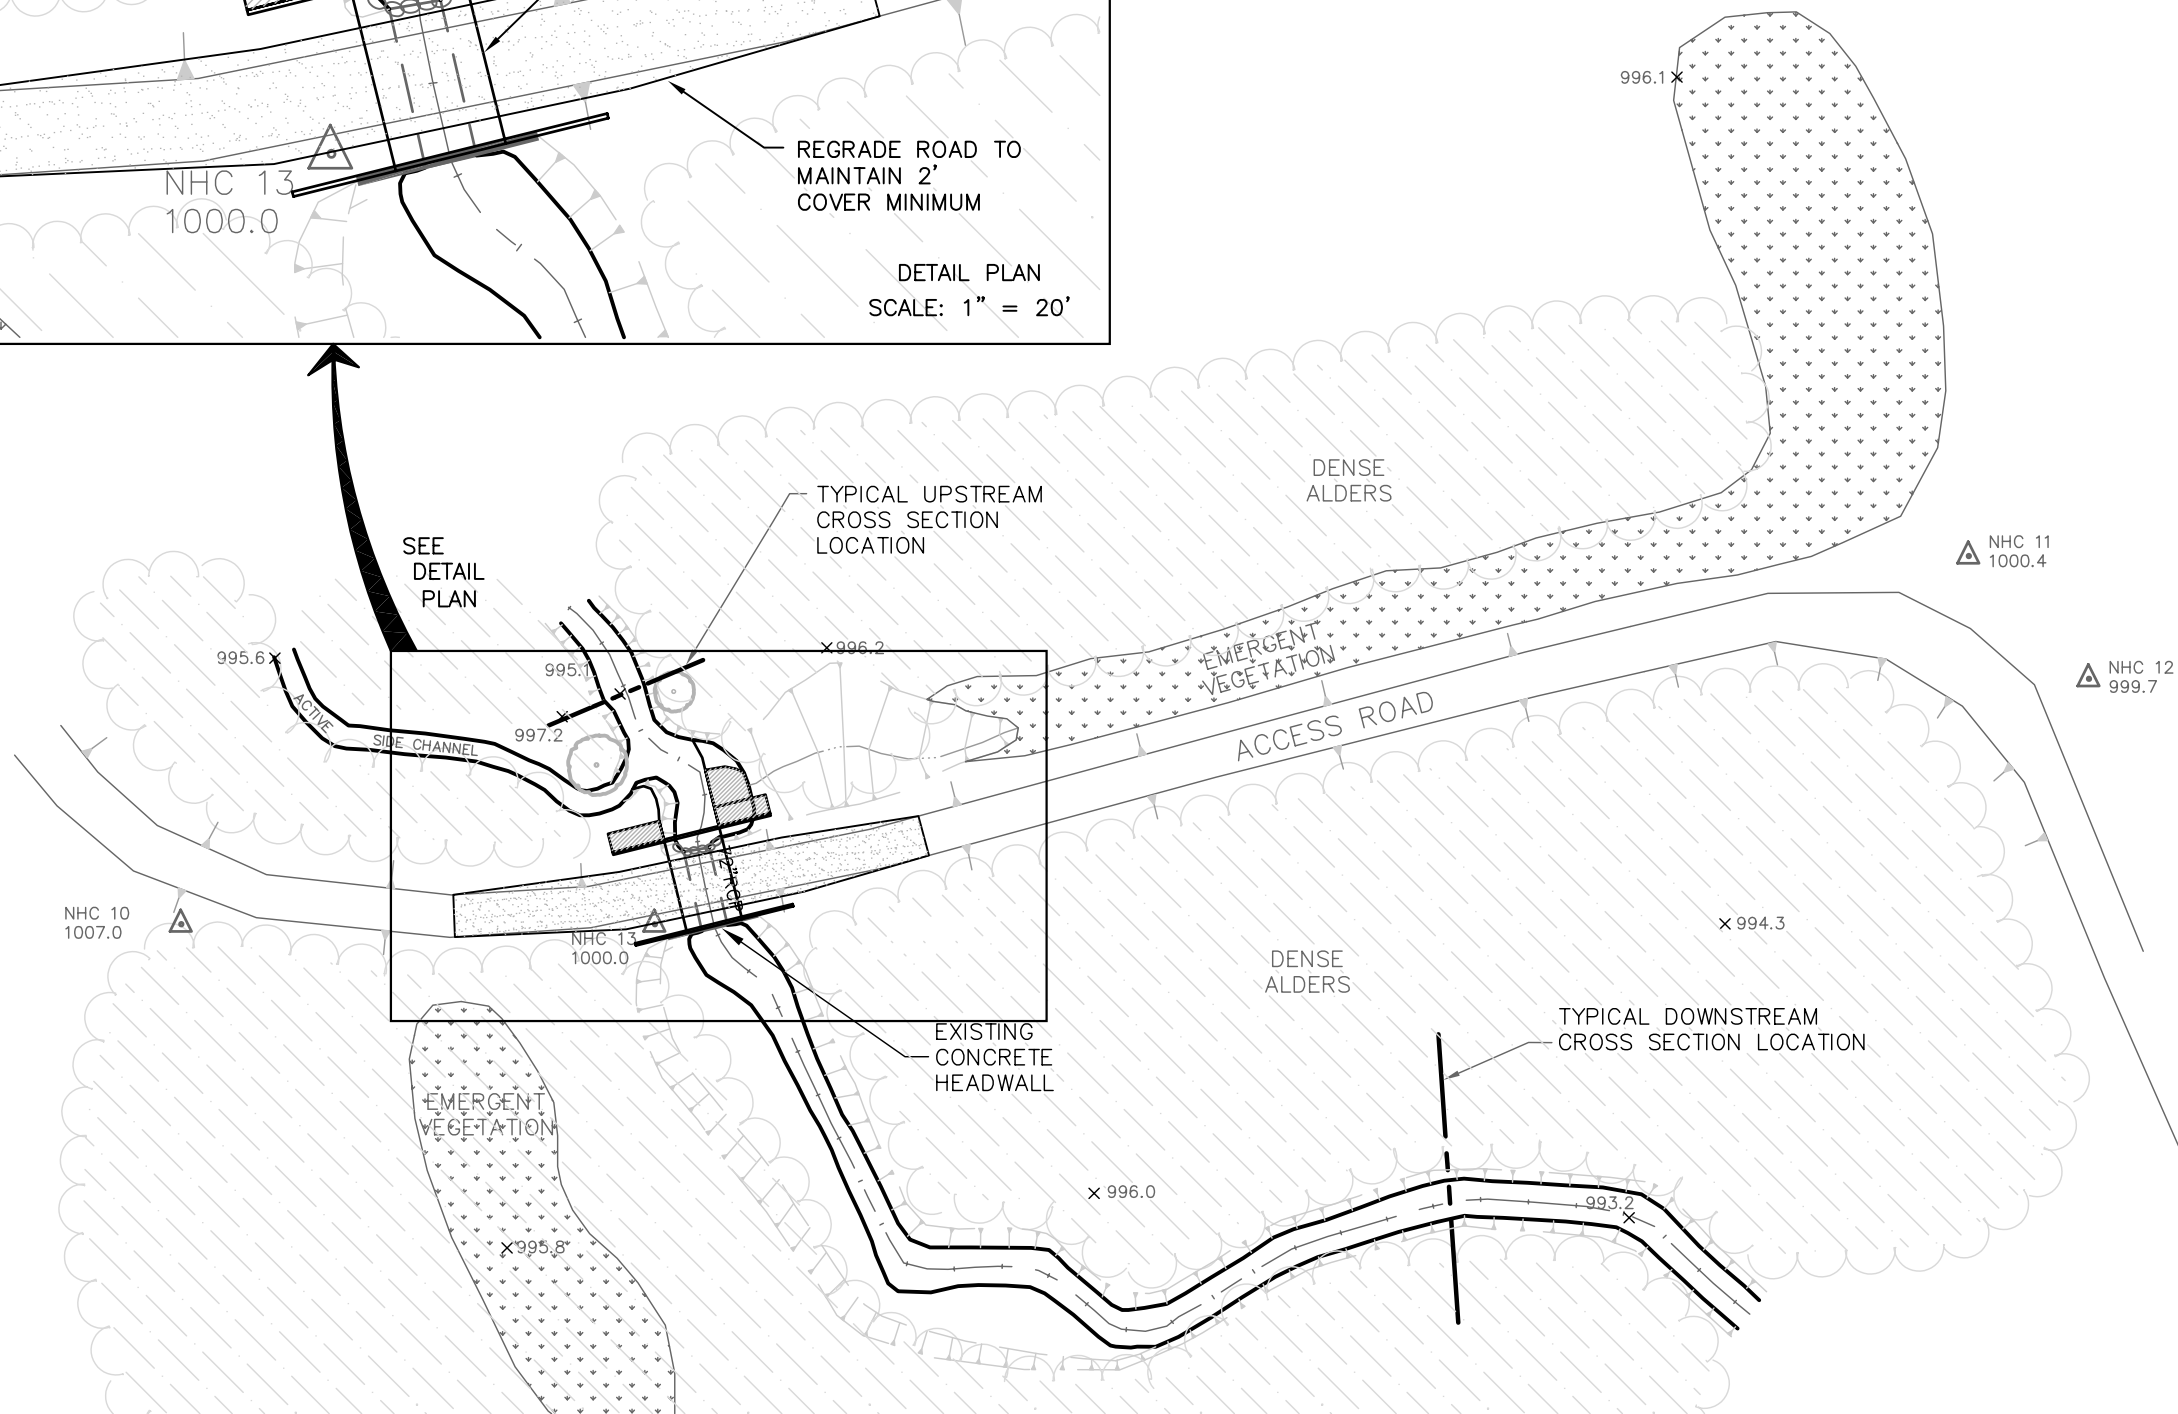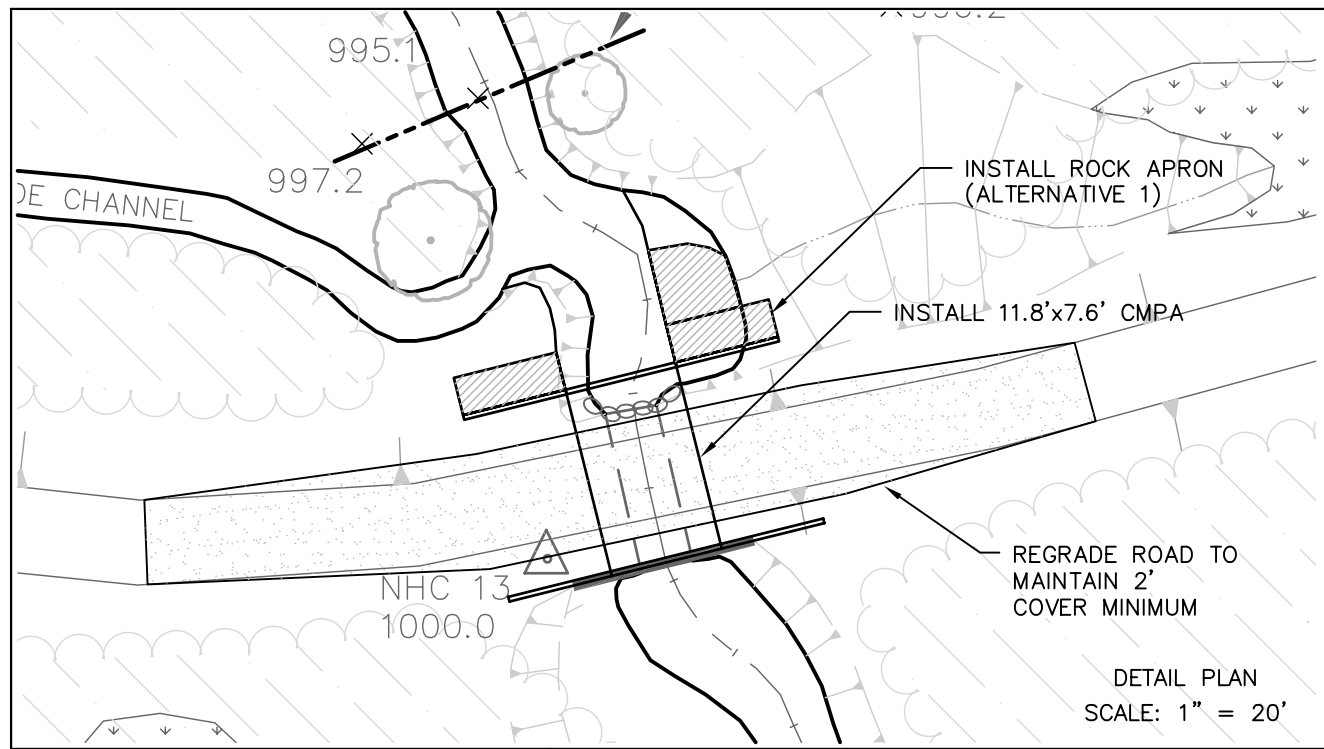


nhc

POINT REYES NATIONAL SEASHORE  
COASTAL WATERSHED RESTORATION PROJECT


Coastal Watershed Restoration Program –  
Drakes Estero Road Crossing Improvements Environmental Assessment  
Figure 2.11

FIGURE 31  
SITE MAP - PROPOSED CONDITIONS  
LOWER LAGUNA  
JULY 2002

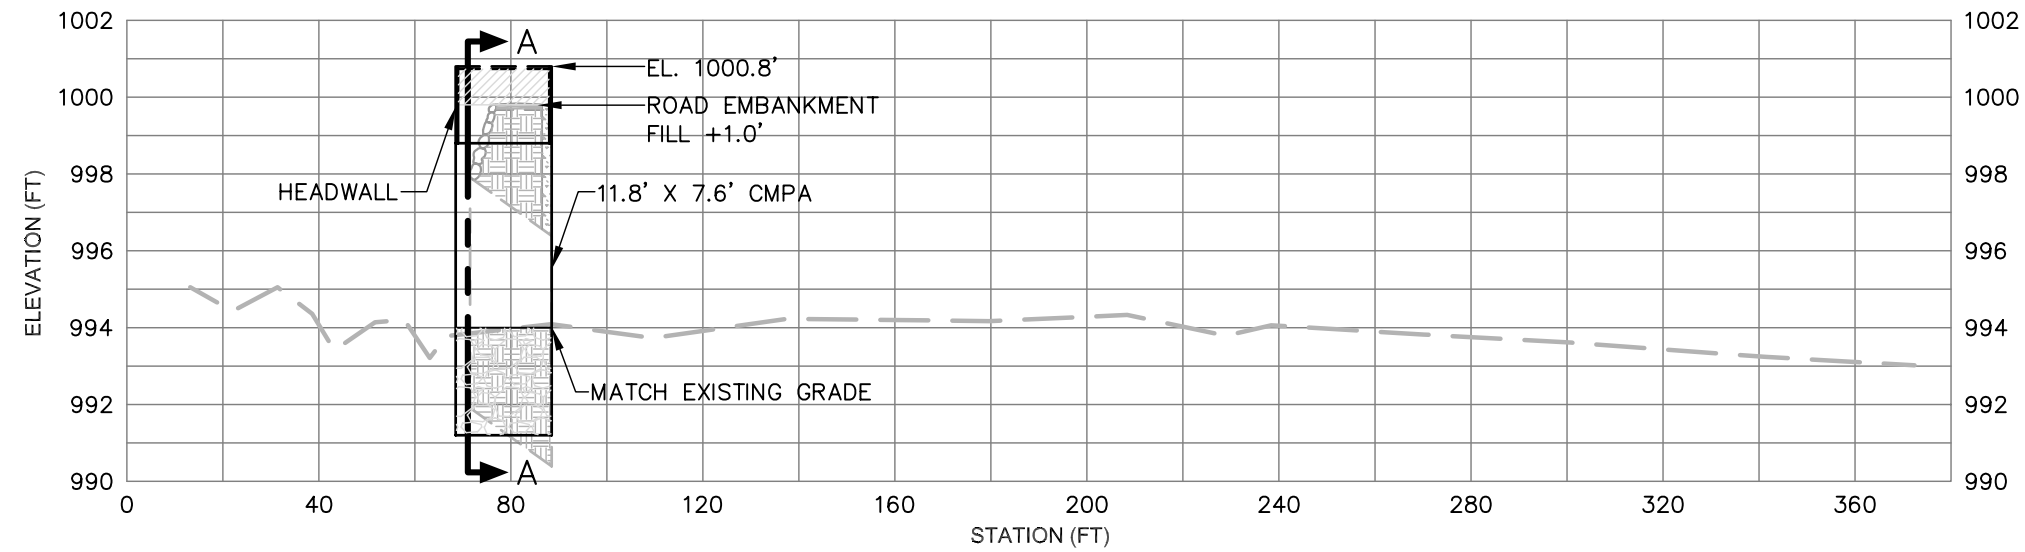


## PROPOSED CHANNEL PROFILE

SCALES: H: 1"=40' V: 1"=5'

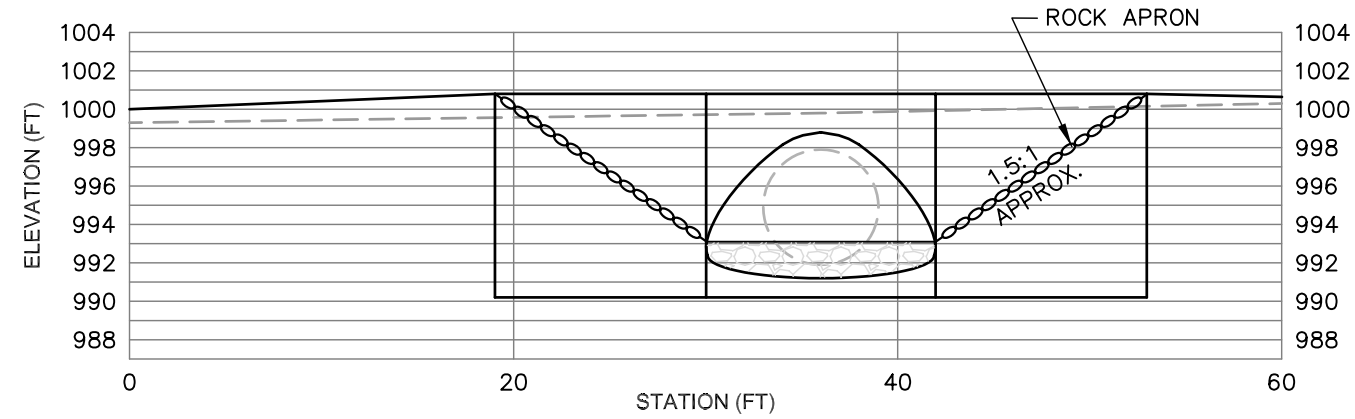


### SECTION A-A: ALTERNATIVE 1: 11.8'x7.6' CMPA

SCALES: H: 1"=10' V: 1"=10'

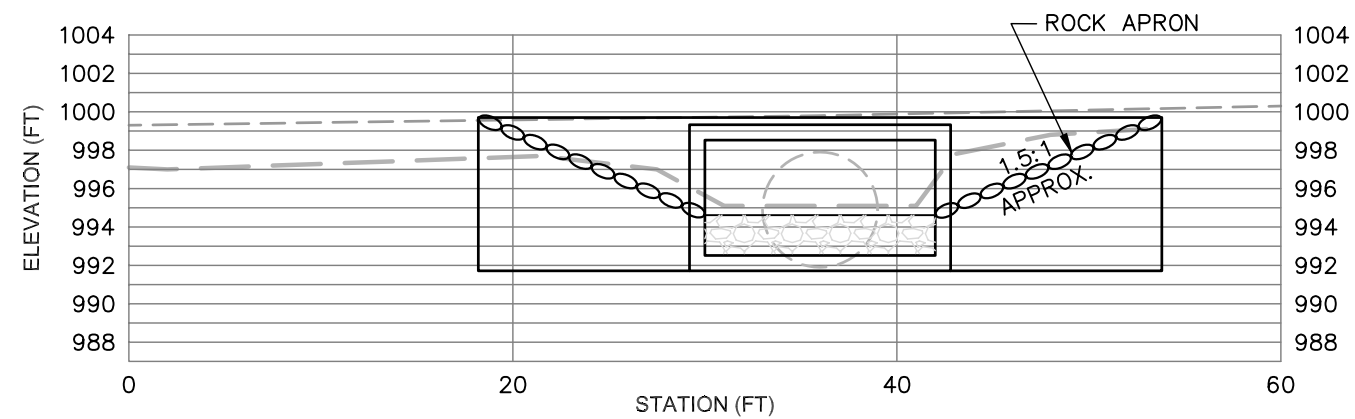


### SECTION A-A: ALTERNATIVE 2: CONCRETE BOX CULVERT

SCALES: H: 1"=10' V: 1"=10'

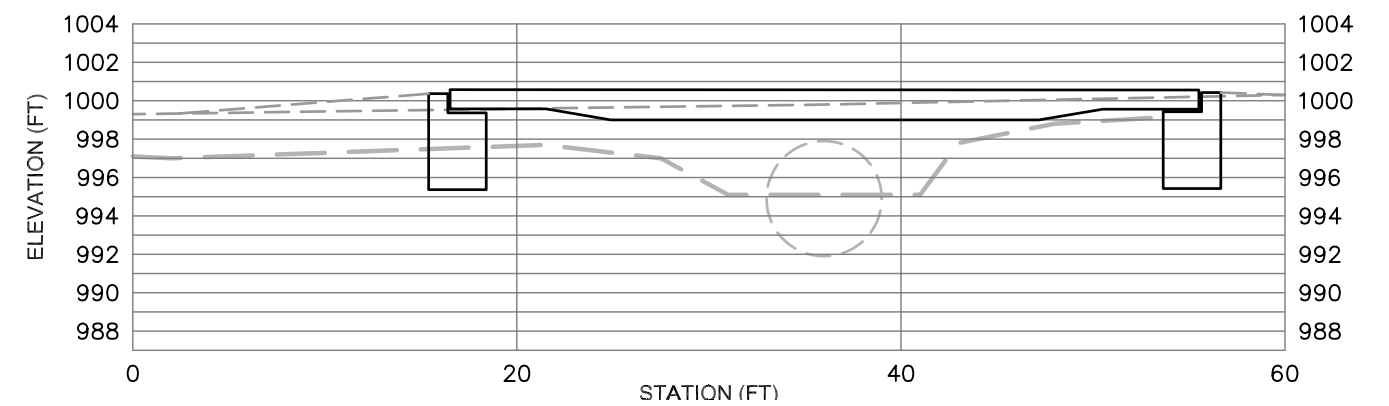

### SECTION A-A: ALTERNATIVE 3: STEEL BRIDGE

SCALES: H: 1"=10' V: 1"=10'

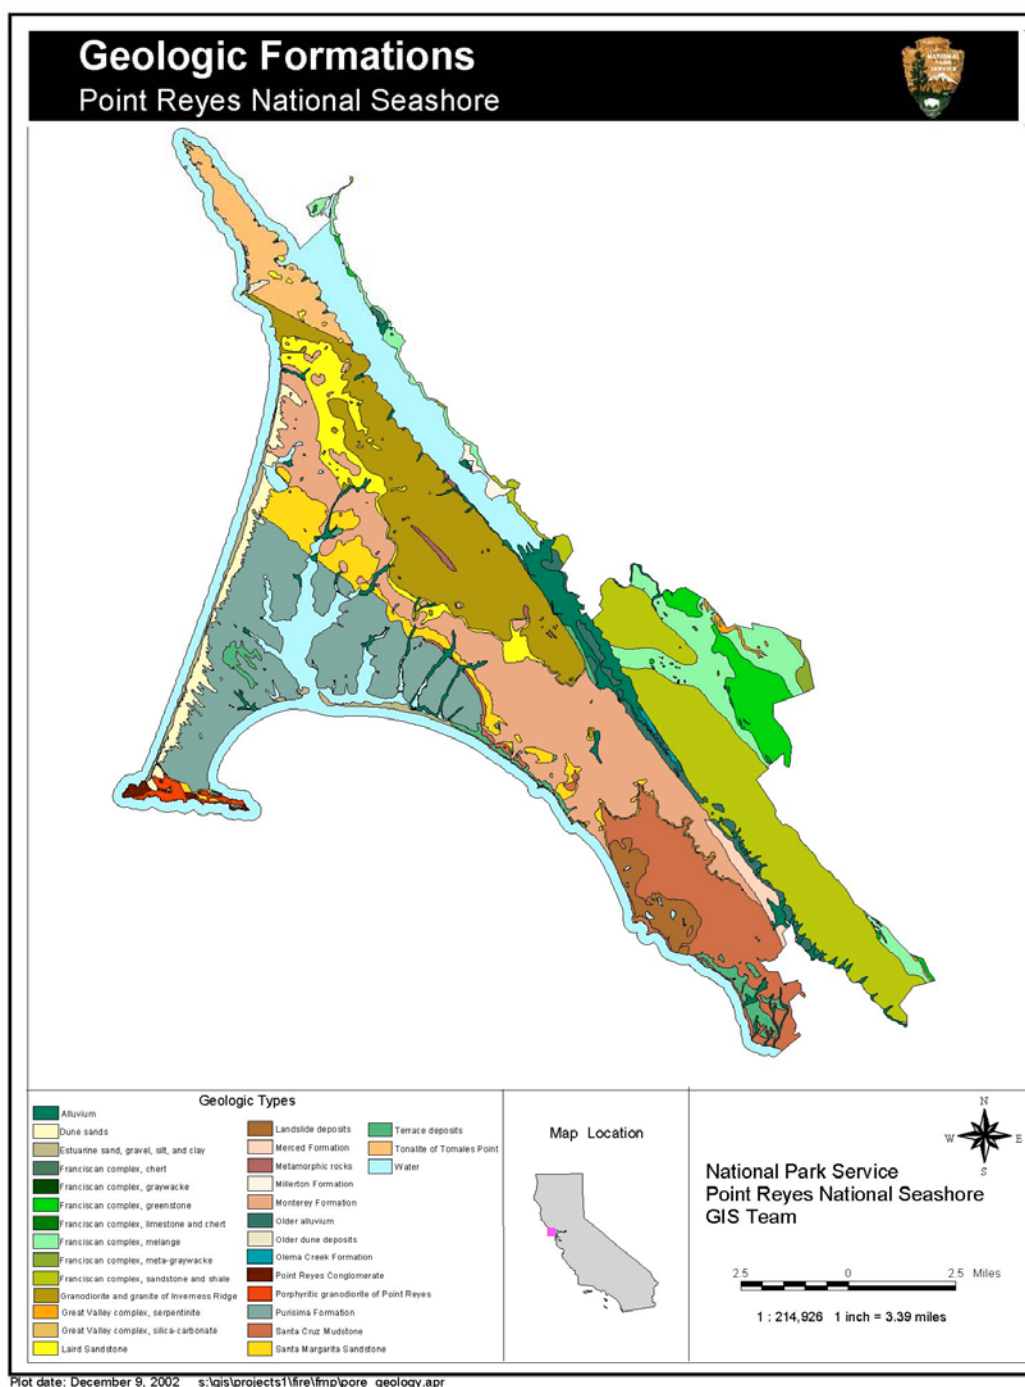

**Figure 3-1 Geology of Point Reyes National Seashore**